



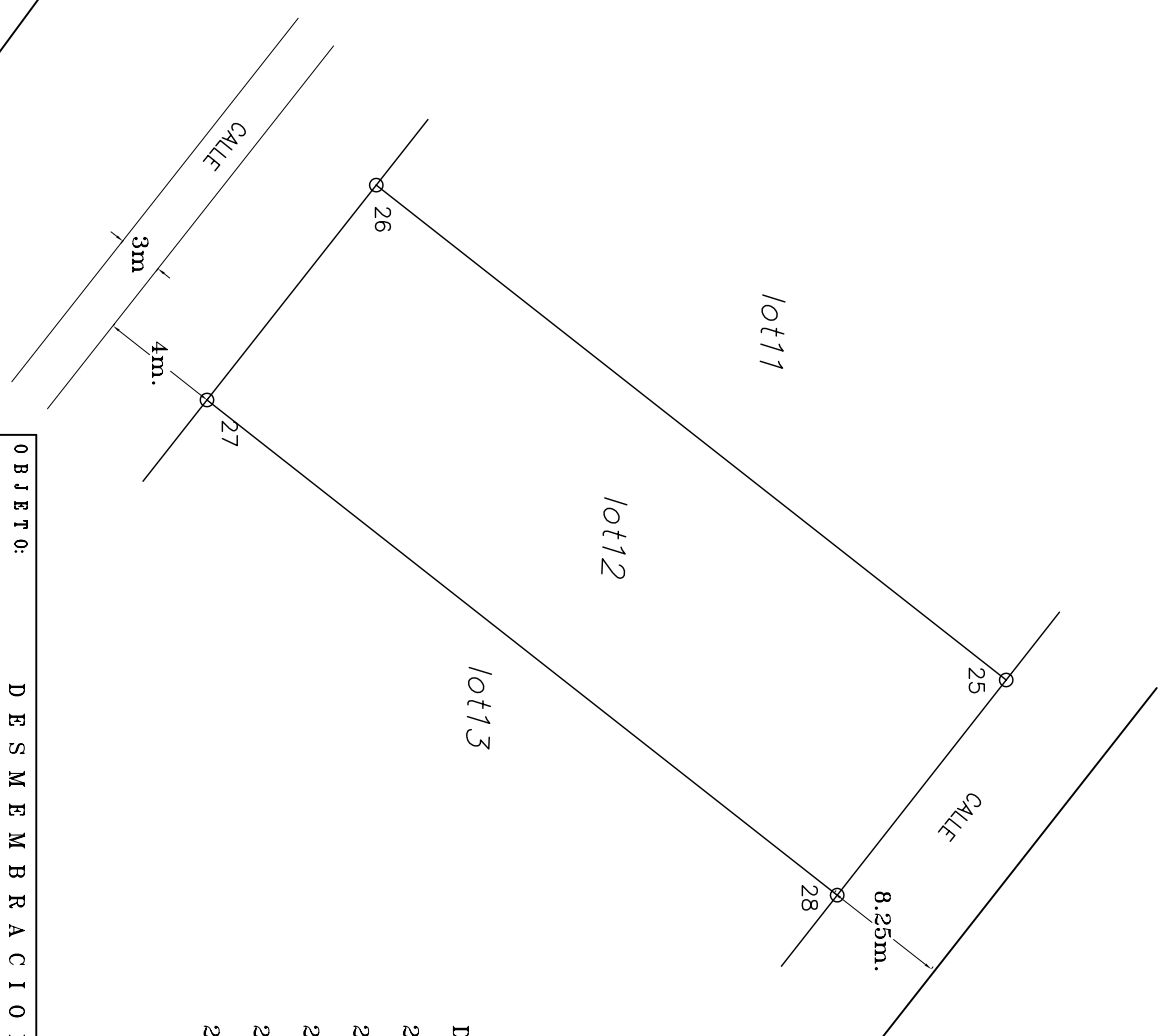

M A P A D E U B I C A C I O N 2852-4-12-000

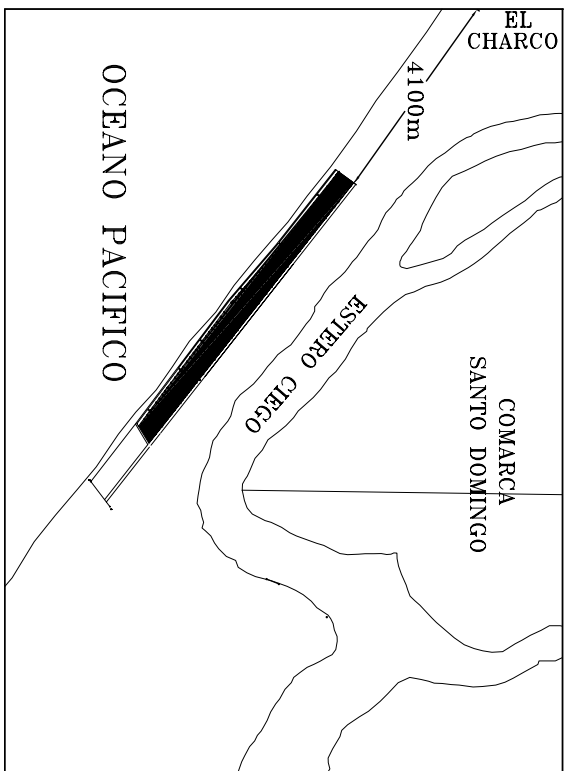

DERROTERO LOTE-12

25	NORTE: 1351237.5450	ESTE: 521148.4461
26	RUMBO: S 38-09-16 W DISTANCIA: 53.556	ESTE: 521115.3602
27	RUMBO: S 51-45-36 E DISTANCIA: 18.289	ESTE: 521129.7251
28	RUMBO: N 38-09-16 E DISTANCIA: 53.583	ESTE: 521162.8279
25	RUMBO: N 51-50-44 W DISTANCIA: 18.289	ESTE: 521148.4461

PERIMETRO: 143.718 Area: 979.748 m2.
1389.689v2.

OBJETO:	D E S M E M B R A C I O N	
ENAJENANTE:	EJECUTOR:	
ADQUIRIENTE:	PROYECTAMOS INGENIERIA S.A. Topografato(Planta). MARTIN A. RAMIREZ MARIN. N°. Lic. Cat. R-44-06.	
CONTENIDO:	POLIGONAL DE LOTE	FIRMA:
AREA TOTAL:	INDICADA	FECHA: 27 DE JULIO 2006. ESCALA: 1/ 500
UBICACION:	COMARCA SANTO DOMINGO, MUNICIPIO DE PUERTO SANDINO, DEPARTAMENTO DE LEON.	

OCEANO PACIFICO