



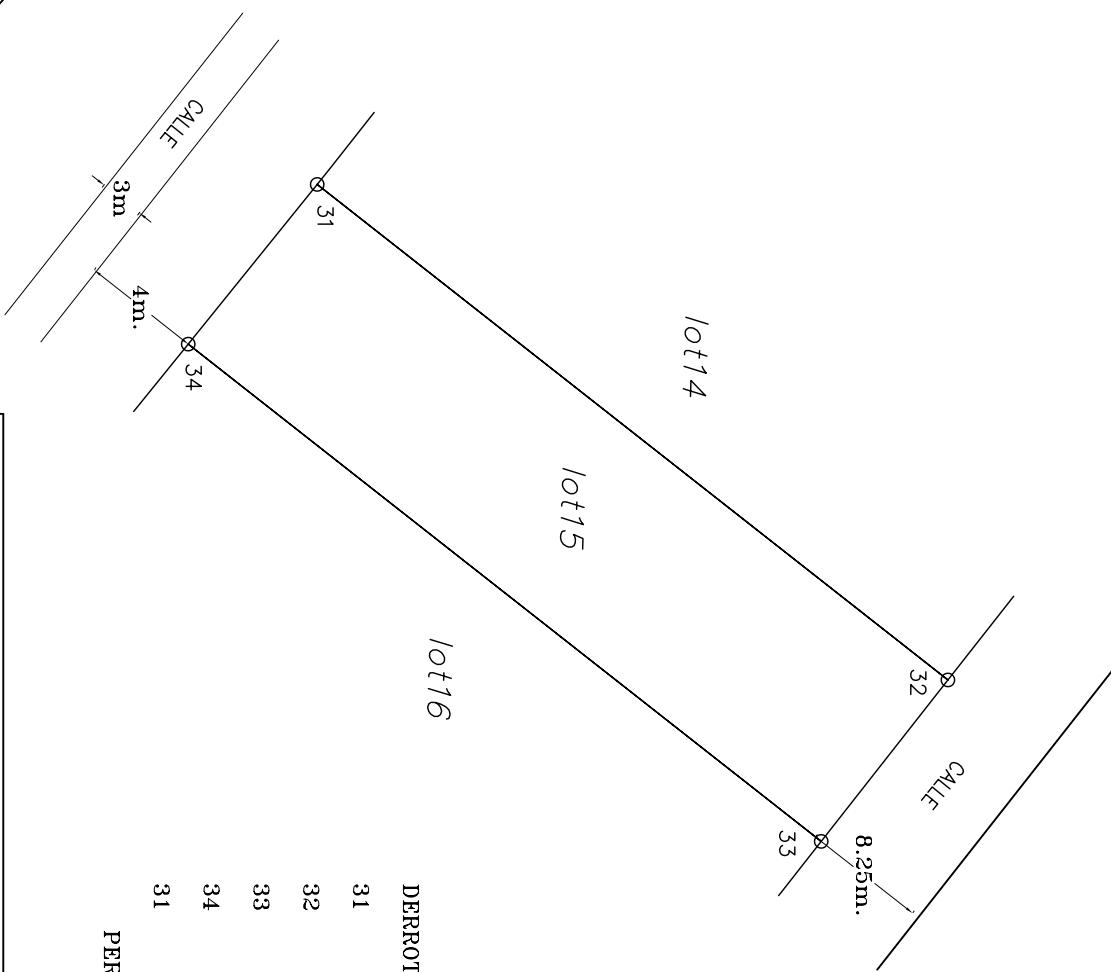

M A P A D E U B I C A C I O N 2852-4-12-000

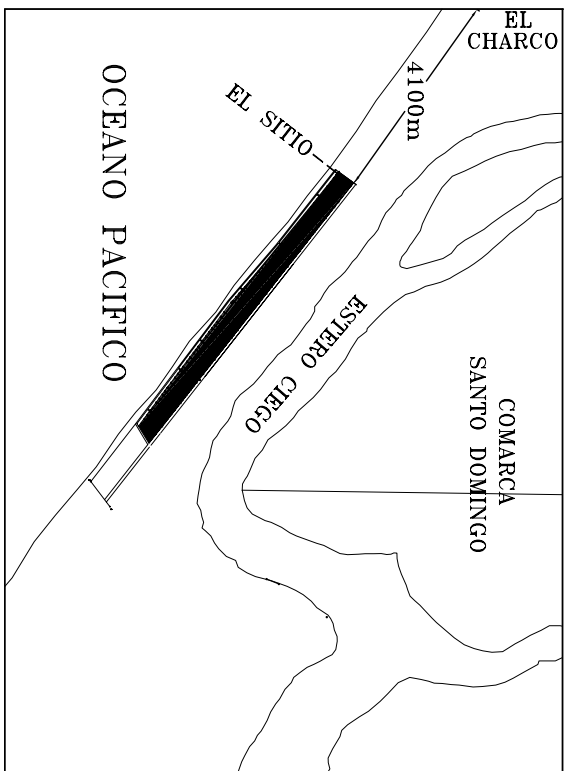

DERROTERO LOTE-15

31	NORTE: 1351169.9431	ESTE: 521147.6779
32	RUMBO: N 38-09-16 E DISTANCIA: 53.633	ESTE: 521180.8116
33	RUMBO: S 51-50-44 E DISTANCIA: 13.719	ESTE: 521191.5993
34	RUMBO: S 38-09-16 W DISTANCIA: 53.821	ESTE: 521158.3498
31	RUMBO: N 51-03-46 W DISTANCIA: 13.720	ESTE: 521147.6779

PERIMETRO: 134.893 Area: 737.066 m2.
1045.465v2.

OBJETO:	D E S M E M B R A C I O N		EJECUTOR:	PROYECTAMOS INGENIERIA S.A. Topografato(Planta). MARTIN A. RAMIREZ MARIN. N°. Lic. Cat. R-44-06.	
ENAJENANTE:			FIRMA:		
ADQUIRIENTE:			FECHA:	27 DE JULIO 2006. ESCALA: 1/ 500	
CONTENIDO:	POLIGONAL DE LOTE		TEL F:	69025332	
AREA TOTAL:	INDICADA				
UBICACION:	COMARCA SANTO DOMINGO, MUNICIPIO DE PUERTO SANDINO, DEPARTAMENTO DE LEON.				

OCEANO PACIFICO