



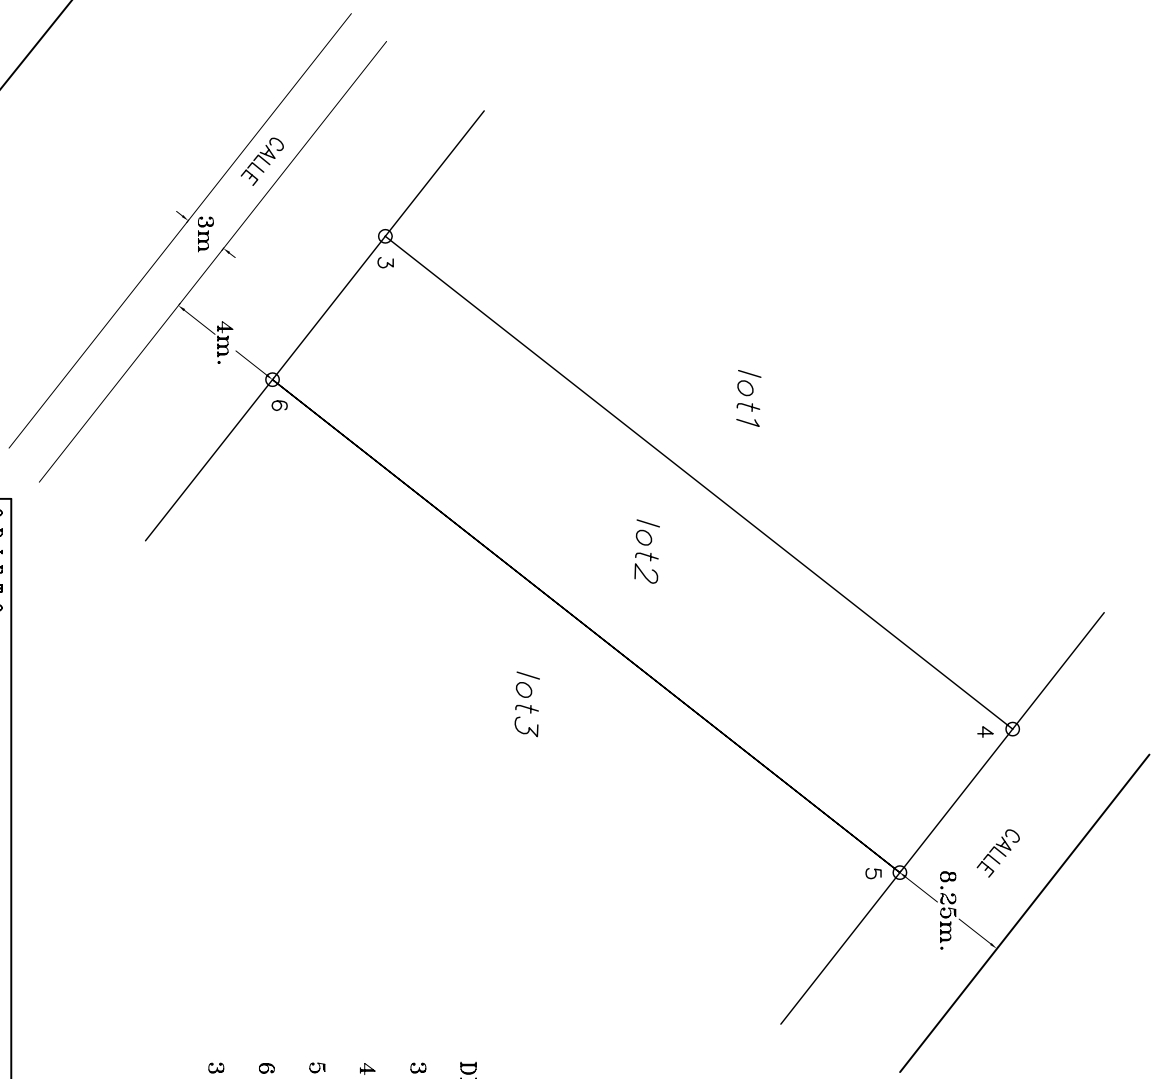

OCEANO PACIFICO

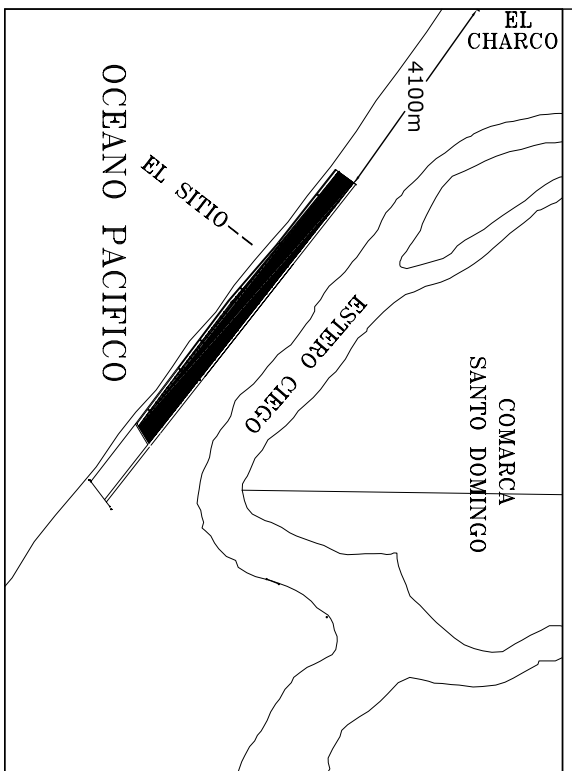

M A P A D E U B I C A C I O N 2852-4-12-000



DERROTERO LOTE-2

3	NORTE: 1351286.7640	ESTE: 520999.4632
4	RUMBO: N 38-09-16 E DISTANCIA: 53.336	ESTE: 521032.4131
5	RUMBO: S 51-50-44 E DISTANCIA: 12.200	ESTE: 521042.0065
6	RUMBO: S 38-09-16 W DISTANCIA: 53.354	ESTE: 521009.0454
3	RUMBO: N 51-45-36 W DISTANCIA: 12.200	ESTE: 520999.4632

PERIMETRO: 131.090 Area: 650.806 m2.
923.113v2.

OBJETO:	D E S M E M B R A C I O N		
ENAJENANTE:	EJECUTOR:		
ADQUIRIENTE:	PROYECTAMOS INGENIERIA S.A. Topografato(Planta). MARTIN A. RAMIREZ MARIN. N°. Lic. Cat. R-44-06.		
CONTENIDO:	POLIGONAL DE LOTE	FIRMA:	TEL F: 69025332
AREA TOTAL:	INDICADA	FECHA: 27 DE JULIO 2006.	ESCALA: 1/ 500
UBICACION:	COMARCA SANTO DOMINGO, MUNICIPIO DE PUERTO SANDINO, DEPARTAMENTO DE LEON.		