



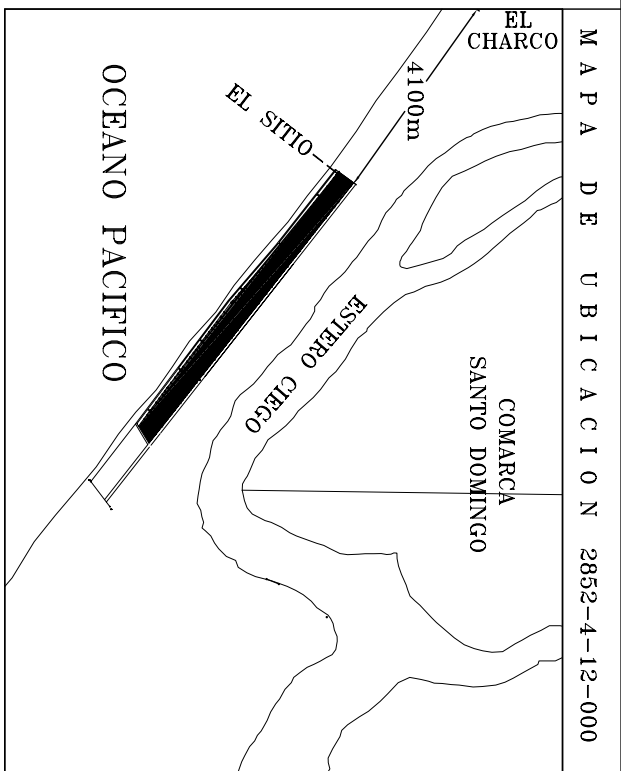

OCEANO PACIFICO

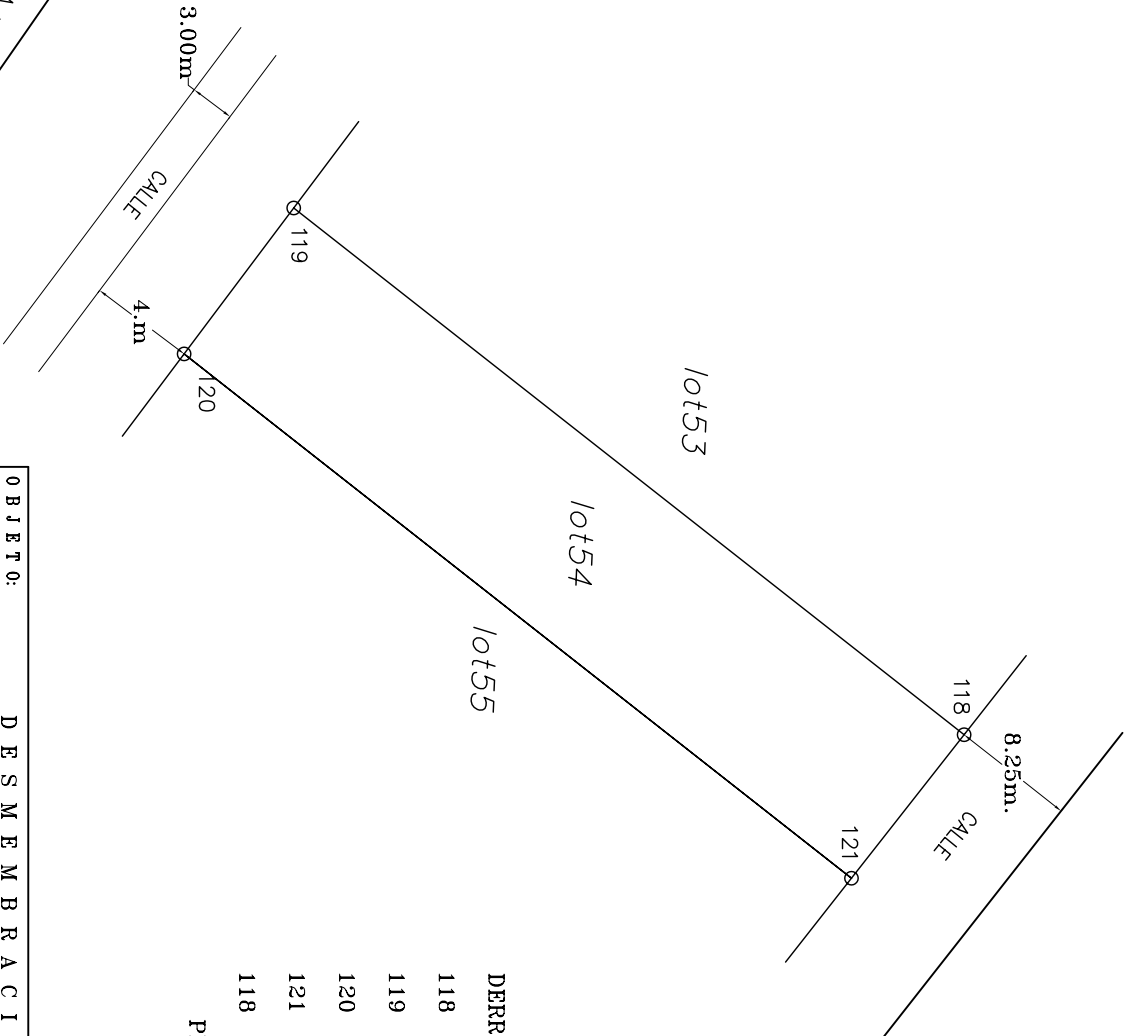

M A P A D E U B I C A C I O N 2852-4-12-000

DERROTERO LOTE-54

118	NORTE: 1350842.9096	ESTE: 521650.7604
	RUMBO: S 38-09-16 W DISTANCIA: 57.005	
119	NORTE: 1350798.0839	ESTE: 521615.5438
	RUMBO: S 53-05-42 E DISTANCIA: 12.200	
120	NORTE: 1350790.7579	ESTE: 521625.2993
	RUMBO: N 38-09-16 E DISTANCIA: 56.739	
121	NORTE: 1350835.3744	ESTE: 521660.3516
	RUMBO: N 51-50-44 W DISTANCIA: 12.197	
118	NORTE: 1350842.9096	ESTE: 521650.7604

PERIMETRO: 138.141 Area: 693.671 m2.  
983.913v2.

OBJETO:	D E S M E M B R A C I O N		
ENAJENANTE:	EJECUTOR:		
ADQUIRIENTE:	PROYECTAMOS INGENIERIA S.A. Topografato(Planta). MARTIN A. RAMIREZ MARIN. N°. Lic. Cat. R-44-06.		
CONTENIDO:	POLIGONAL DE LOTE	FIRMA:	TEL F: 69025332
AREA TOTAL:	INDICADA	FECHA: 27 DE JULIO 2006.	ESCALA: 1 / 500
UBICACION:	COMARCA SANTO DOMINGO, MUNICIPIO DE PUERTO SANDINO, DEPARTAMENTO DE LEON.		