


M A P A D E U B I C A C I O N 2852-4-12-000

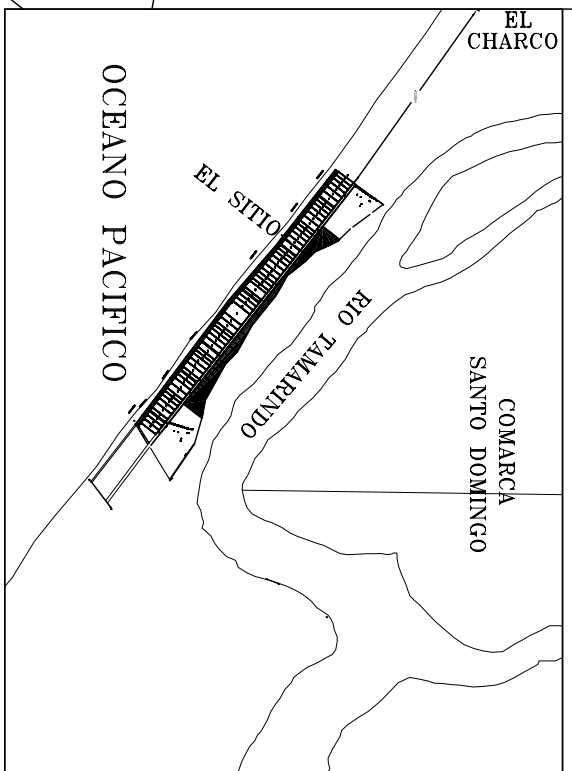

DERROTERO LOTE 65				
LINEA	DISTANCIA	RUMBD	NDRTE	ESTE
L113	11.61	N79°35'43"W	1350909.68	521661.68
L114	6.99	N79°35'43"W	1350911.78	521650.26
L115	42.34	S38°09'16"W	1350913.04	521643.38
L116	16.46	S51°50'44"E	1350879.74	521617.23
L117	51.00	N38°09'16"E	1350869.58	521630.17

PERIMETRO	AREA
M	M2
128.40	768.16
	VRS2
	1,089.57

OBJETO:	D E S M E M B R A C I O N		
ENAJENANTE:	EJECUTOR:		
ADQUIRIENTE:	PROYECTAMOS INGENIERIA S.A. Topografato(Planta). MARTIN A. RAMIREZ MARIN. N°. Lic. Cat. R-44-06.		
CONTENIDO:	POLIGONAL DE LOTE	FIRMA:	TEL F: 69025332
AREA TOTAL:	INDICADA	FECHA: 27 DE JULIO 2006.	ESCALA: 1 / 500
UBICACION:	COMARCA SANTO DOMINGO, MUNICIPIO DE PUERTO SANDINO, DEPARTAMENTO DE LEON.		