


M A P A D E U B I C A C I O N 2852-4-12-000

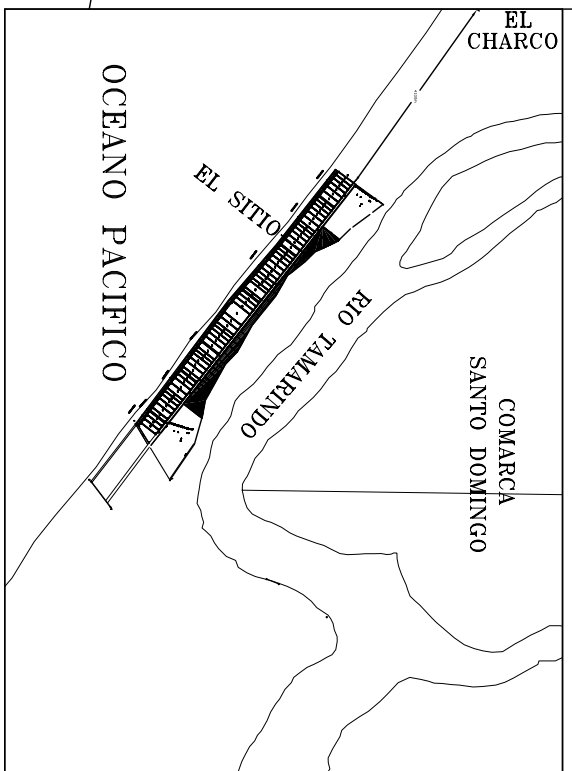

DERROTERO LOTE 66				
LINEA	DISTANCIA	RUMBO	NORTE	ESTE
L118	15.15	N61°21'24"W	1350913.04	521643.38
L119	39.84	S38°09'16"W	1350920.30	521630.09
L120	14.94	S51°50'44"E	1350888.97	521605.48
L121	42.34	N38°09'16"E	1350879.74	521617.23

PERIMETRO AREA			
M	M2	VRS2	
112.26	613.83	870.67	

OBJETO:	D E S M E M B R A C I O N	EJECUTOR:	PROYECTAMOS INGENIERIA S.A. Topografato(Planta). MARTIN A. RAMIREZ MARIN. N°. Lic. Cat. R-44-06.	
ENAJENANTE:		FIRMA:	TEL F:	69025332
ADQUIRIENTE:		FECHA:	27 DE JULIO 2006.	ESCALA: 1 / 500
CONTENIDO:	POLIGONAL DE LOTE	UBICACION:	COMARCA SANTO DOMINGO, MUNICIPIO DE PUERTO SANDINO, DEPARTAMENTO DE LEON.	
AREA TOTAL:	INDICADA			