


M A P A D E U B I C A C I O N 2852-4-12-000

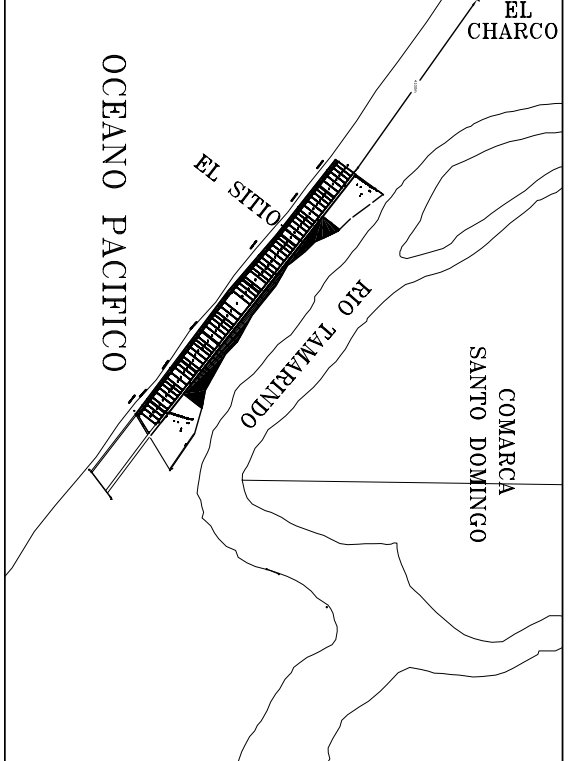

DERROTERO LOTE 67				
LINEA	DISTANCIA	RUMBO	NORTE	ESTE
L122	6.39	N60°53'25"W	1350920.30	521630.09
L123	7.19	N60°53'25"W	1350923.41	521624.51
L124	37.70	S38°09'16"W	1350926.90	521618.23
L125	13.41	S51°50'44"E	1350897.26	521594.94
L126	39.84	N38°09'16"E	1350888.97	521605.48

PERIMETRO			
M	M2	VRS2	
104.52	519.88	737.41	

OBJETO:	D E S M E M B R A C I O N		
ENAJENANTE:	EJECUTOR:		
ADQUIRIENTE:	PROYECTAMOS INGENIERIA S.A. Topografto(Planta). MARTIN A. RAMIREZ MARIN. N°. Lic. Cat. R-44-06.		
CONTENIDO:	POLIGONAL DE LOTE	FIRMA:	TEL F: 69025332
AREA TOTAL:	INDICADA	FECHA: 27 DE JULIO 2006.	ESCALA: 1 / 500
UBICACION:	COMARCA SANTO DOMINGO, MUNICIPIO DE PUERTO SANDINO, DEPARTAMENTO DE LEON.		