


M A P A D E U B I C A C I O N 2852-4-12-000

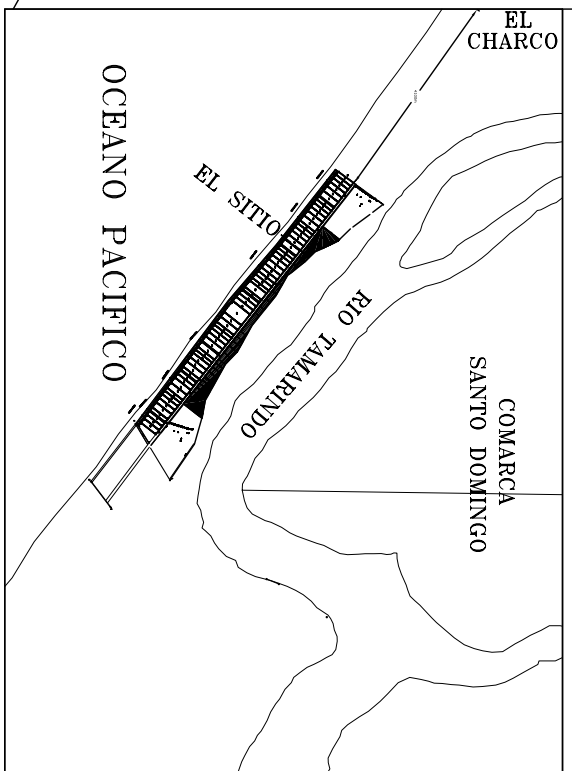

DERROTERO LOTE 70				
LINEA	DISTANCIA	RUMBO	NORTE	ESTE
L136	18.22	N60°53'25"W	1350939.37	521595.84
L137	30.81	S38°09'16"W	1350948.23	521579.93
L138	17.99	S51°50'44"E	1350924.00	521560.89
L139	33.67	N38°09'16"E	1350912.89	521575.04

PERIMETRO				AREA	
M	M2	VRS2			
100.69	580.02	822.71			

OBJETO:	D E S M E M B R A C I O N				
ENAJENANTE:	E J E C U T O :				
ADQUIRIENTE:	PROYECTAMOS INGENIERIA S.A. Topografato(Planta). MARTIN A. RAMIREZ MARIN. N°. Lic. Cat. R-44-06.				
CONTENIDO:	POLIGONAL DE LOTE		FIRMA:	TEL F: 69025332	
AREA TOTAL:	INDICADA		FECHA:	27 DE JULIO 2006. ESCALA: 1 / 500	
UBICACION:	COMARCA SANTO DOMINGO, MUNICIPIO DE PUERTO SANDINO, DEPARTAMENTO DE LEON.				