


M A P A D E U B I C A C I O N 2852-4-12-000

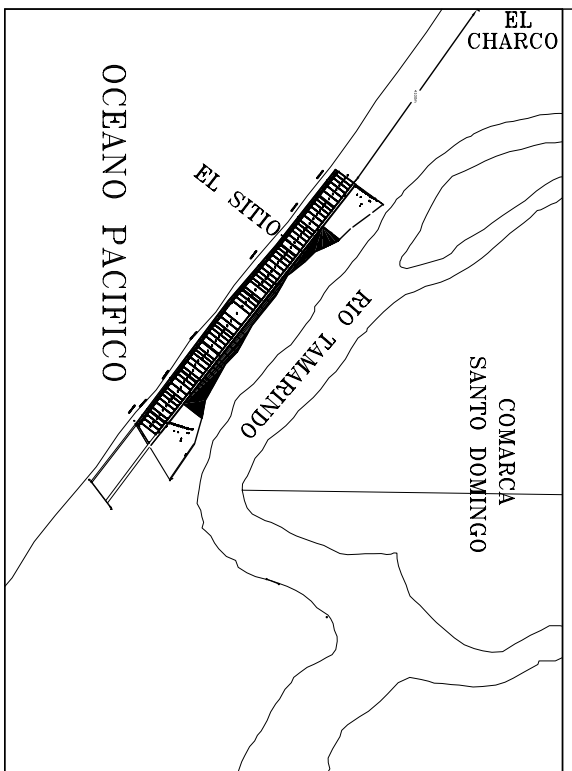

LINEA	DISTANCIA	RUMBO	NORTE	ESTE
L140	16.67	N60°53'25"W	1350948.23	521579.93
L141	28.19	S38°09'16"W	1350956.34	521565.37
L142	16.46	S51°50'44"E	1350934.17	521547.95
L143	30.81	N38°09'16"E	1350924.00	521560.89

PERIMETRO	AREA
M	M2
92.13	485.56
	688.73

OBJETO:	D E S M E M B R A C I O N	EJECUTOR:	PROYECTAMOS INGENIERIA S.A. Topografato(Planta). MARTIN A. RAMIREZ MARIN. N°. Lic. Cat. R-44-06.	
ENAJENANTE:		FIRMA:		
ADQUIRIENTE:		FECHA:	27 DE JULIO 2006. ESCALA: 1 / 500	
CONTENIDO:	POLIGONAL DE LOTE	TELEFONO:	69025332	
AREA TOTAL:	INDICADA			
UBICACION:	COMARCA SANTO DOMINGO, MUNICIPIO DE PUERTO SANDINO, DEPARTAMENTO DE LEON.			