


M A P A D E U B I C A C I O N 2852-4-12-000

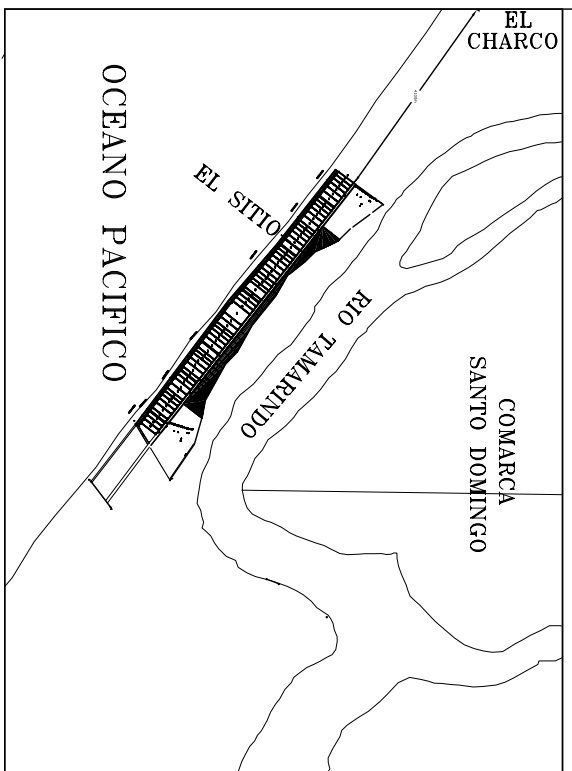

DERROTERO LOTE 72				
LINEA	DISTANCIA	RUMBO	NORTE	ESTE
L144	15.13	N60°53'25"W	1350956.34	521565.37
L145	25.81	S38°09'16"W	1350963.70	521552.15
L146	14.94	S51°50'44"E	1350943.40	521536.20
L147	28.19	N38°09'16"E	1350934.17	521547.95

PERIMETRO AREA			
M	M2	VRS2	
84.07	403.38	572.16	

OBJETO:	D E S M E M B R A C I O N		
ENAJENANTE:			
ADQUIRIENTE:			
CONTENIDO:	POLIGONAL DE LOTE		
AREA TOTAL:	INDICADA		
UBICACION:	COMARCA SANTO DOMINGO, MUNICIPIO DE PUERTO SANDINO, DEPARTAMENTO DE LEON.		
EJECUTO:	PROYECTAMOS INGENIERIA S.A. Topografato(Planta). MARTIN A. RAMIREZ MARIN. N°. Lic. Cat. R-44-06.		
FIRMA:			TEL F: 69025332
FECHA: 27 DE JULIO 2006.	ESCALA: 1 / 500		