


M A P A D E U B I C A C I O N 2852-4-12-000

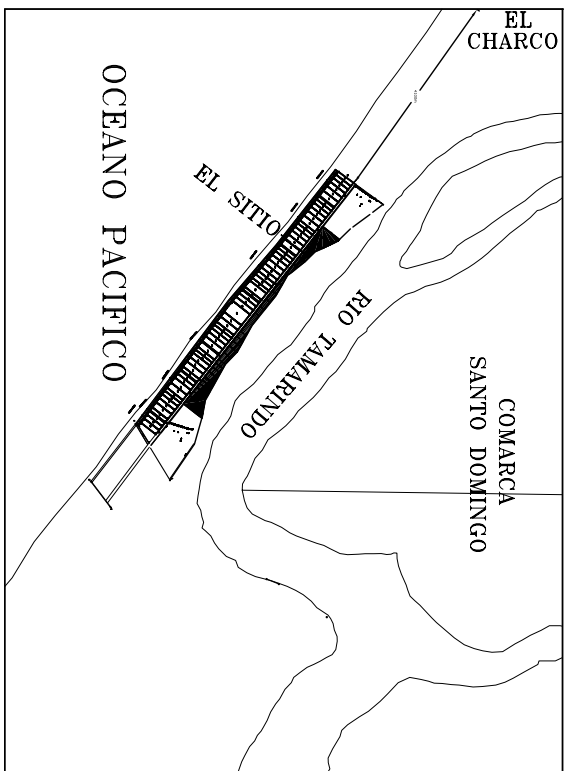

DERROTERO LOTE 89				
LINEA	DISTANCIA	RUMBO	NDRTE	ESTE
L36	20.12	N38°52'42"W	1351160.34	521277
L37	15.22	S38°09'16"W	1351176.01	521265
L38	30.49	S51°50'44"E	1351164.03	521255
L39	7.61	N38°09'16"E	1351145.20	521279
L40	3.51	N35°57'41"W	1351151.18	521284
L41	7.81	N35°57'41"W	1351154.02	521282

PERIMETRO AREA			
M	M2	VRS2	
84.76	353.94	502.03	

OBJETO:	D E S M E M B R A C I O N		
ENAJENANTE:	E J E C U T O :		
ADQUIRIENTE:	PROYECTAMOS INGENIERIA S.A. Topografato(Planta). MARTIN A. RAMIREZ MARIN. N°. Lic. Cat. R-44-06.		
CONTENIDO:	POLIGONAL DE LOTE	FIRMA:	TEL F: 69025332
AREA TOTAL:	INDICADA	FECHA: 27 DE JULIO 2006.	ESCALA: 1 / 500
UBICACION:	COMARCA SANTO DOMINGO, MUNICIPIO DE PUERTO SANDINO, DEPARTAMENTO DE LEON.		