


M A P A D E U B I C A C I O N 2852-4-12-000

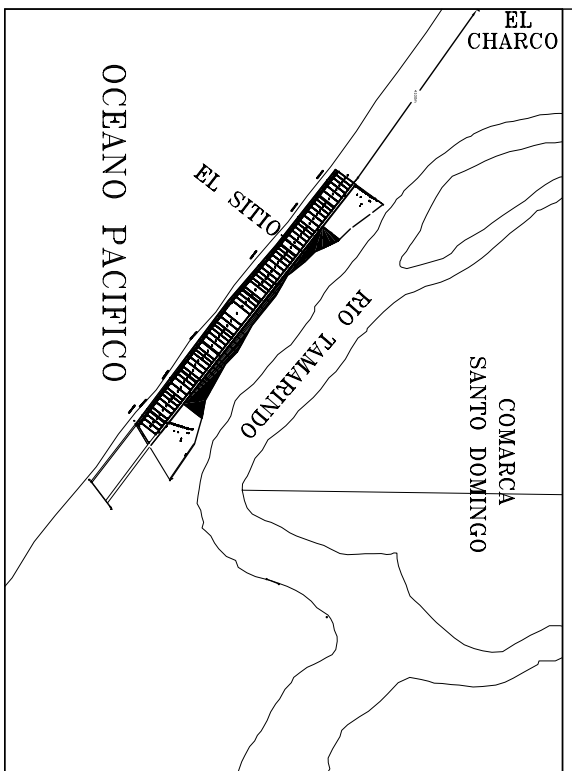

DERROTERO LOTE 91				
LINEA	DISTANCIA	RUMBO	NORTE	ESTE
L25	9.21	N44°09'01"W	1351202.10	521243
L26	23.52	S38°09'16"W	1351208.71	521237
L27	15.24	S51°50'44"E	1351190.21	521222
L28	21.46	N38°09'16"E	1351180.79	521234
L29	6.17	N44°09'01"W	1351197.67	521247

PERIMETRO				AREA	
M	M2	VRS2			
75.60	342.79	486.22			

OBJETO:	D E S M E M B R A C I O N				
ENAJENANTE:	EJECUTOR:				
ADQUIRIENTE:	PROYECTAMOS INGENIERIA S.A. Topografato(Planta). MARTIN A. RAMIREZ MARIN. N°. Lic. Cat. R-44-06.				
CONTENIDO:	POLIGONAL DE LOTE		FIRMA:	TEL F: 69025332	
AREA TOTAL:	INDICADA		FECHA:	27 DE JULIO 2006. ESCALA: 1 / 500	
UBICACION:	COMARCA SANTO DOMINGO, MUNICIPIO DE PUERTO SANDINO, DEPARTAMENTO DE LEON.				