


M A P A D E U B I C A C I O N 2852-4-12-000

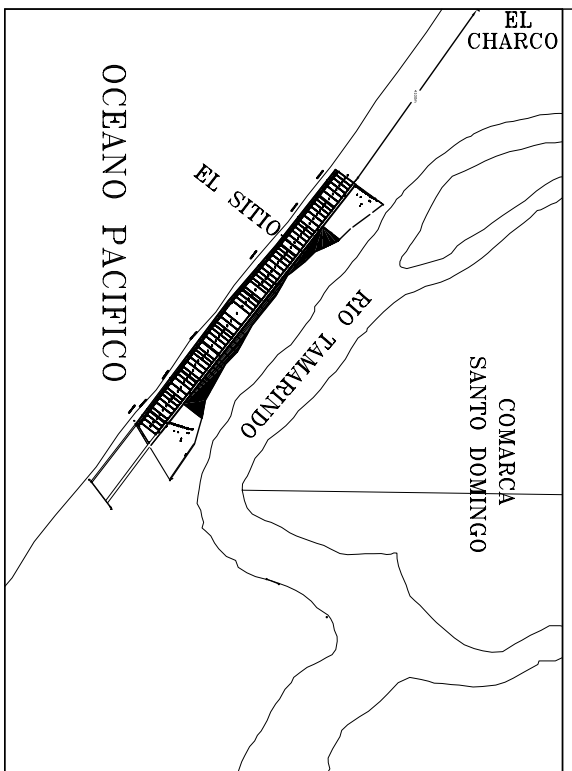

DERROTERO LOTE 93				
LINEA	DISTANCIA	RUMBO	NORTE	ESTE
L12	2.32	N25°08'11"W	1351232.46	521216
L13	14.74	N25°08'13"W	1351234.56	521215
L14	37.43	S38°09'16"W	1351247.90	521209
L15	22.87	S51°50'44"E	1351218.47	521186
L16	15.49	N38°09'16"E	1351204.34	521204
L17	11.12	N38°09'16"E	1351216.52	521214
L18	1.89	N44°09'01"W	1351225.26	521221
L19	6.45	N25°08'11"W	1351226.62	521219

PERIMETRO			AREA	
M	M2	VRS2		
112.31	725.11	1,028.51		

OBJETO:	D E S M E M B R A C I O N			
ENAJENANTE:	E J E C U T O :			
ADQUIRIENTE:	PROYECTAMOS INGENIERIA S.A. Topografto(Planta). MARTIN A. RAMIREZ MARIN. N.º Lic. Cat. R-44-06.			
CONTENIDO:	POLIGONAL DE LOTE		FIRMA:	TEL F: 69025332
AREA TOTAL:	INDICADA		FECHA: 27 DE JULIO 2006.	ESCALA: 1 / 500
UBICACION:	COMARCA SANTO DOMINGO, MUNICIPIO DE PUERTO SANDINO, DEPARTAMENTO DE LEON.			