



PARQUE MADERAS
(VILLAS)

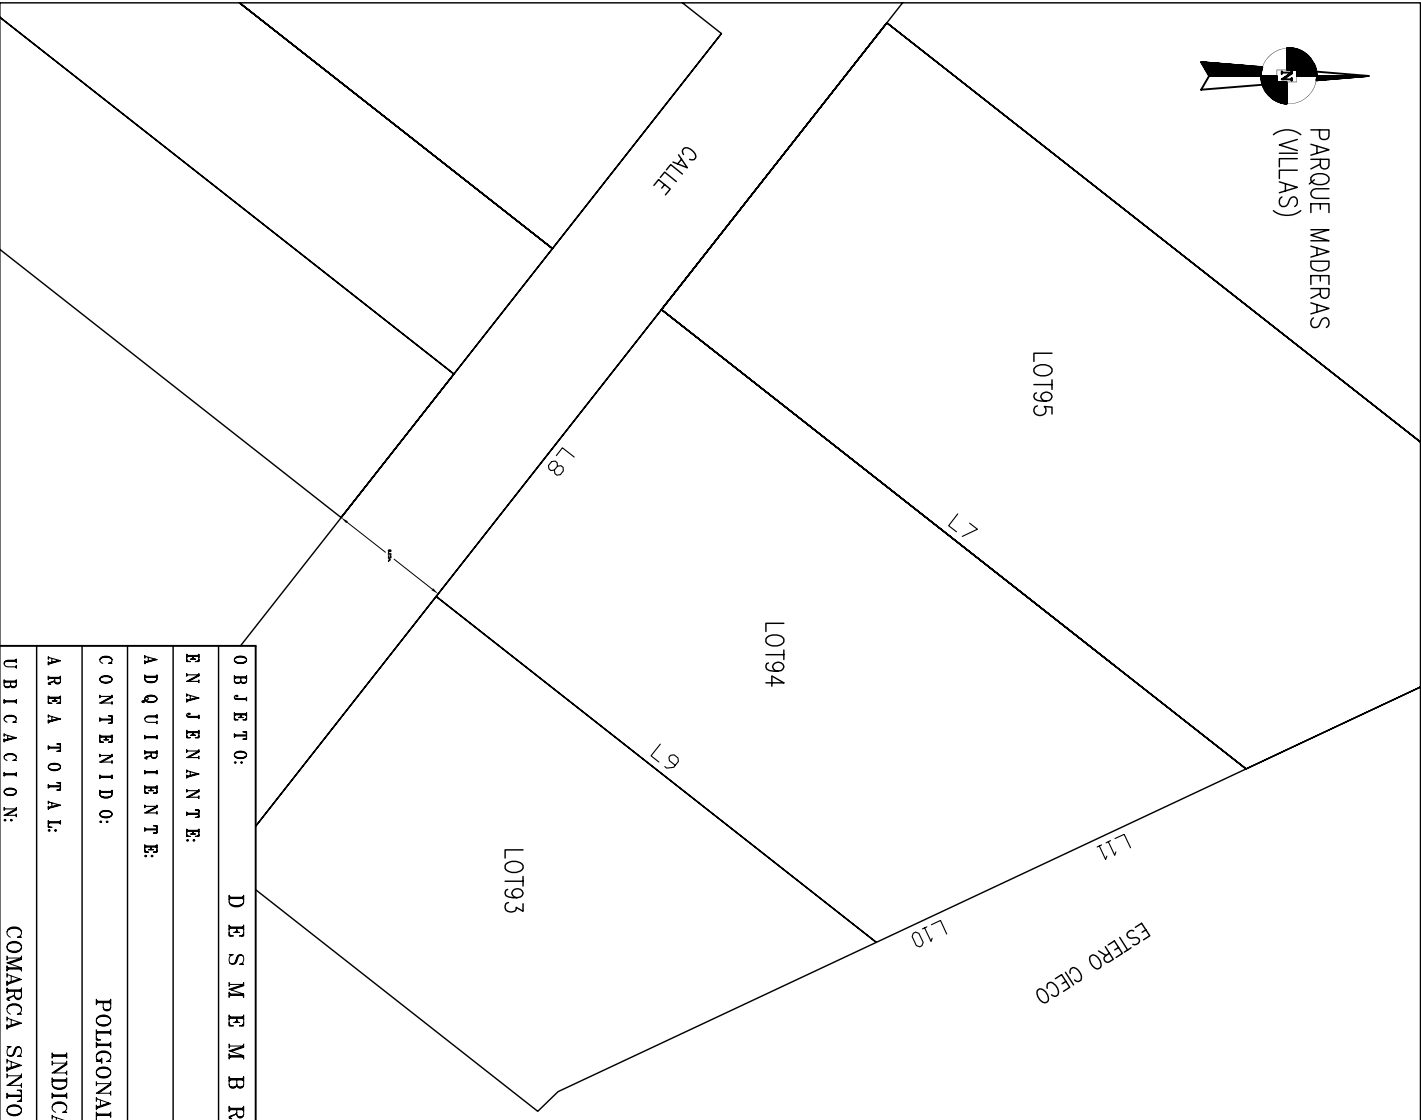

OBJETO:	DESMEMBRACION		
ENAJENANTE:			
ADQUIRIENTE:			
CONTENIDO:	POLIGONAL DE LOTE		
AREA TOTAL:	INDICADA		
UBICACION:	COMARCA SANTO DOMINGO, MUNICIPIO DE PUERTO SANDINO, DEPARTAMENTO DE LEON.		

DERROTERO LOTE 94				
LINEA	DISTANCIA	RUMBO	NORTE	ESTE
L7	49.70	S38°09'16"W	1351272.62	521198
L8	24.39	S51°50'44"E	1351233.53	521167
L9	37.43	N38°09'16"E	1351218.47	521186
L10	6.83	N25°08'13"W	1351247.90	521209
L11	20.47	N25°08'13"W	1351254.08	521206

PERIMETRO	AREA	
M	M2	VRS2
138.83	1,062.59	1,507.19

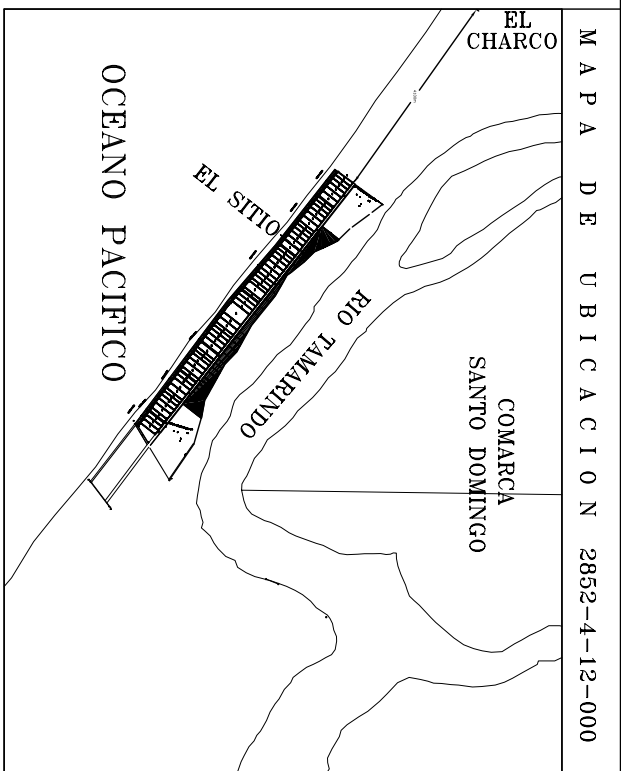

EJECUTO:
PROYECTAMOS INGENIERIA S.A.
 Topografto(Planta). MARTIN A. RAMIREZ MARIN.
 N°. Lic. Cat. R-44-06.

FIRMA:	TEL F:
FECHA: 27 DE JULIO 2006.	ESCALA: 1 / 500

M A P A D E U B I C A C I O N 2852-4-12-000