


PARQUE MADERAS
(VILLAS)

LOT95

LOT94

CALLE

ESTERO CIECO

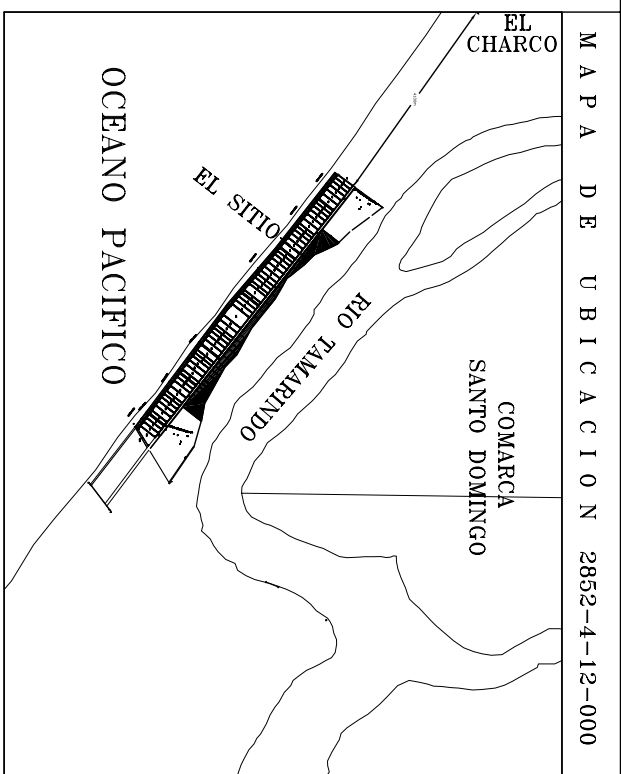

M A P A D E U B I C A C I O N 2852-4-12-000

DERROTERO LOTE 95				
LINEA	DISTANCIA	RUMBO	NORTE	ESTE
L1	3.41	N25°08'13"W	1351272.62	521198
L2	11.38	N25°08'13"W	1351275.71	521196
L3	11.76	N33°47'30"W	1351286.01	521191
L4	59.99	S38°09'16"W	1351295.78	521185
L5	24.39	S51°50'44"E	1351248.60	521148
L6	49.70	N38°09'16"E	1351233.53	521167

PERIMETRO	AREA	
M	M2	VRS2
160.63	1.350.83	1.916.04

OBJETO:	DESMEMBRACION		
ENAJENANTE:	PROYECTAMOS INGENIERIA S.A.		
ADQUIRIENTE:	Topografato(Planta): MARTIN A. RAMIREZ MARIN. N.º Lic. Cat. R-44-06.		
CONTENIDO:	POLIGONAL DE LOTE	FIRMA:	TELEF: 6902532
AREA TOTAL:	INDICADA	FECHA: 27 DE JULIO 2006.	ESCALA: 1 / 500
UBICACION:	COMARCA SANTO DOMINGO, MUNICIPIO DE PUERTO SANDINO, DEPARTAMENTO DE LEON.		